



INSIDE (COIL SIDE) ELEVATION
 RIGHT HAND UNIT IS AS SHOWN
 LEFT HAND IS OPPOSITE OF SHOWN

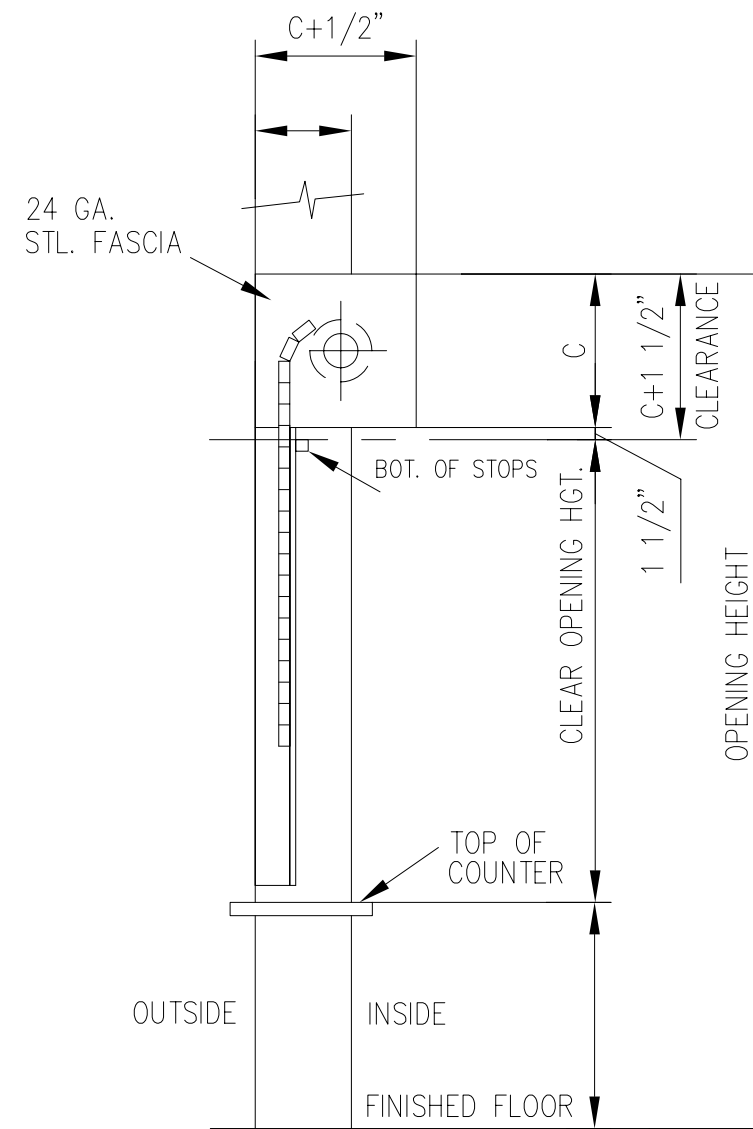

SECTION A-A


OPENING HEIGHT	C
TO 5'-1"	10"
5'-1" TO 8'-0"	12"

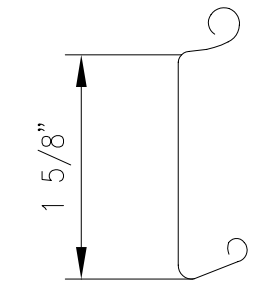


SLAT SECTION No.1 SLAT
 22 GA. STEEL

STANDARD FINISH
 SLATS AND HOOD GALVANIZED WITH SHOP COAT OF TAN PRIMER. ALL OTHER STEEL SURFACES SHALL BE PRIMED GRAY.

OPTIONAL FINISH
 SLATS, BOTTOM BAR, HOODS, SHALL BE STAINLESS STEEL W/ALUM. GUIDES. OTHER STEEL PARTS SHALL BE PRIMED ALUMINUM COLOR.

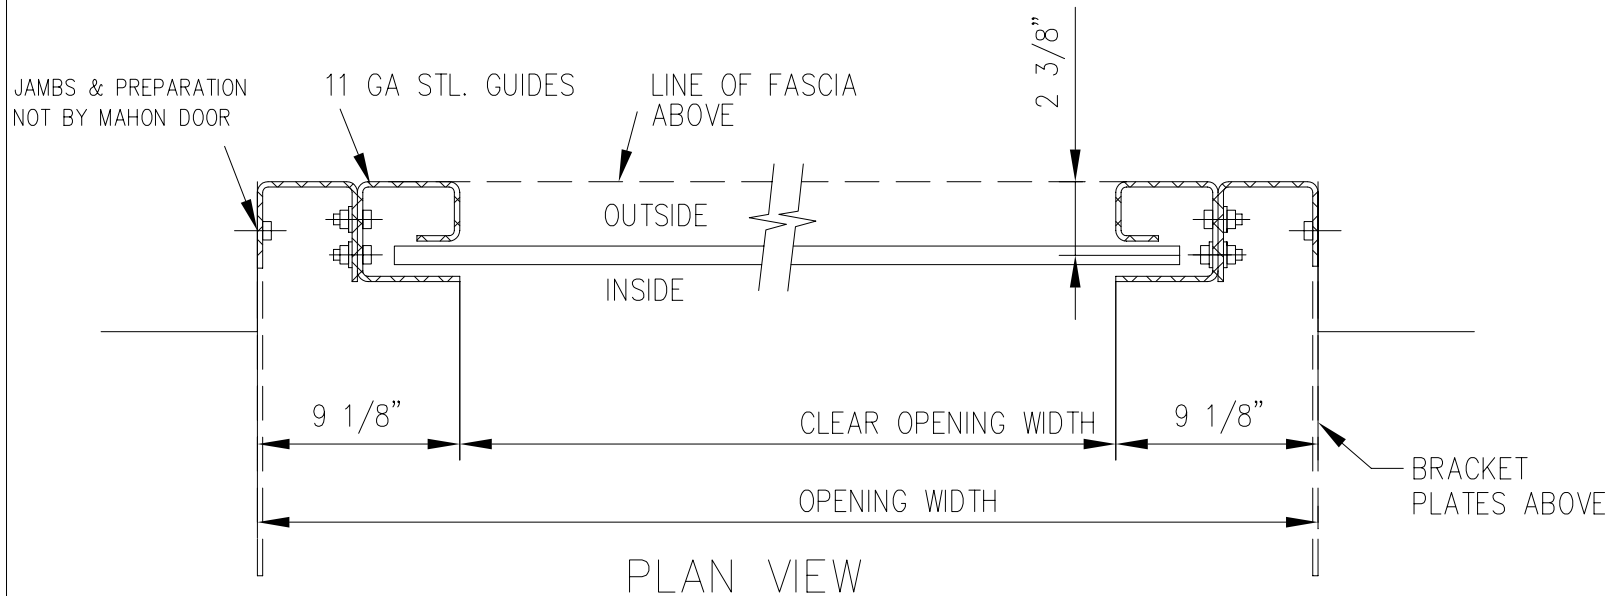

PLAN VIEW

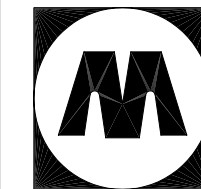

MAHON DOOR CORPORATION

TITLE						FIRE SHUTTER-TYPE LP2 WITH GOVERNOR					
JOB											
DRAWN BY		DATE		CHECKED		CONTRACT No.					
PRINTS		DATE		REVISIONS		DWG No.					
DATE	PRINT	DATE	No.	DESCRIPTION							